




5 IH-35 SIGN: LAYOUT PLAN
SCALE: 1" = 10'

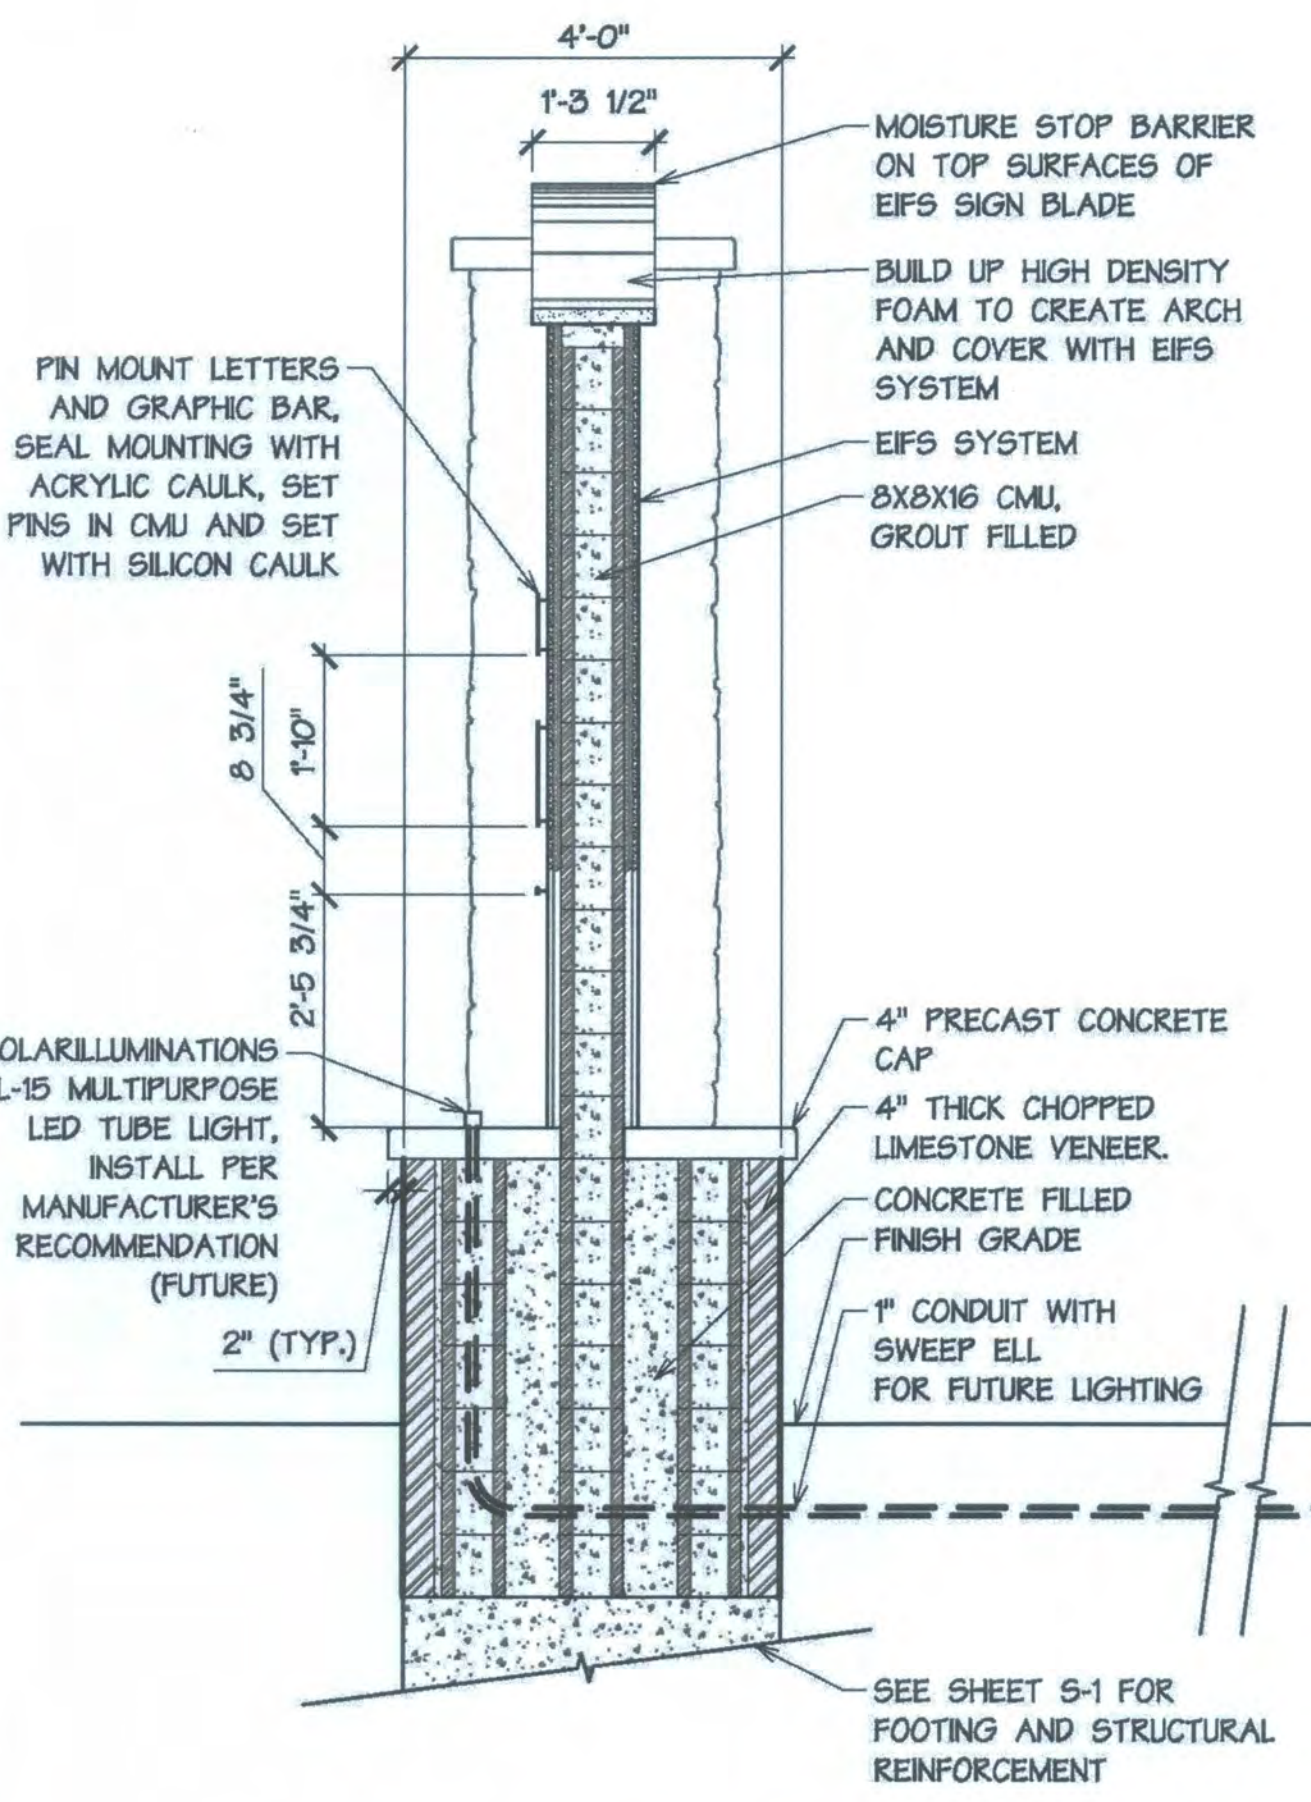

3 IH-35 SIGN: SECTION 'A'
SCALE: 1/2" = 1'-0"

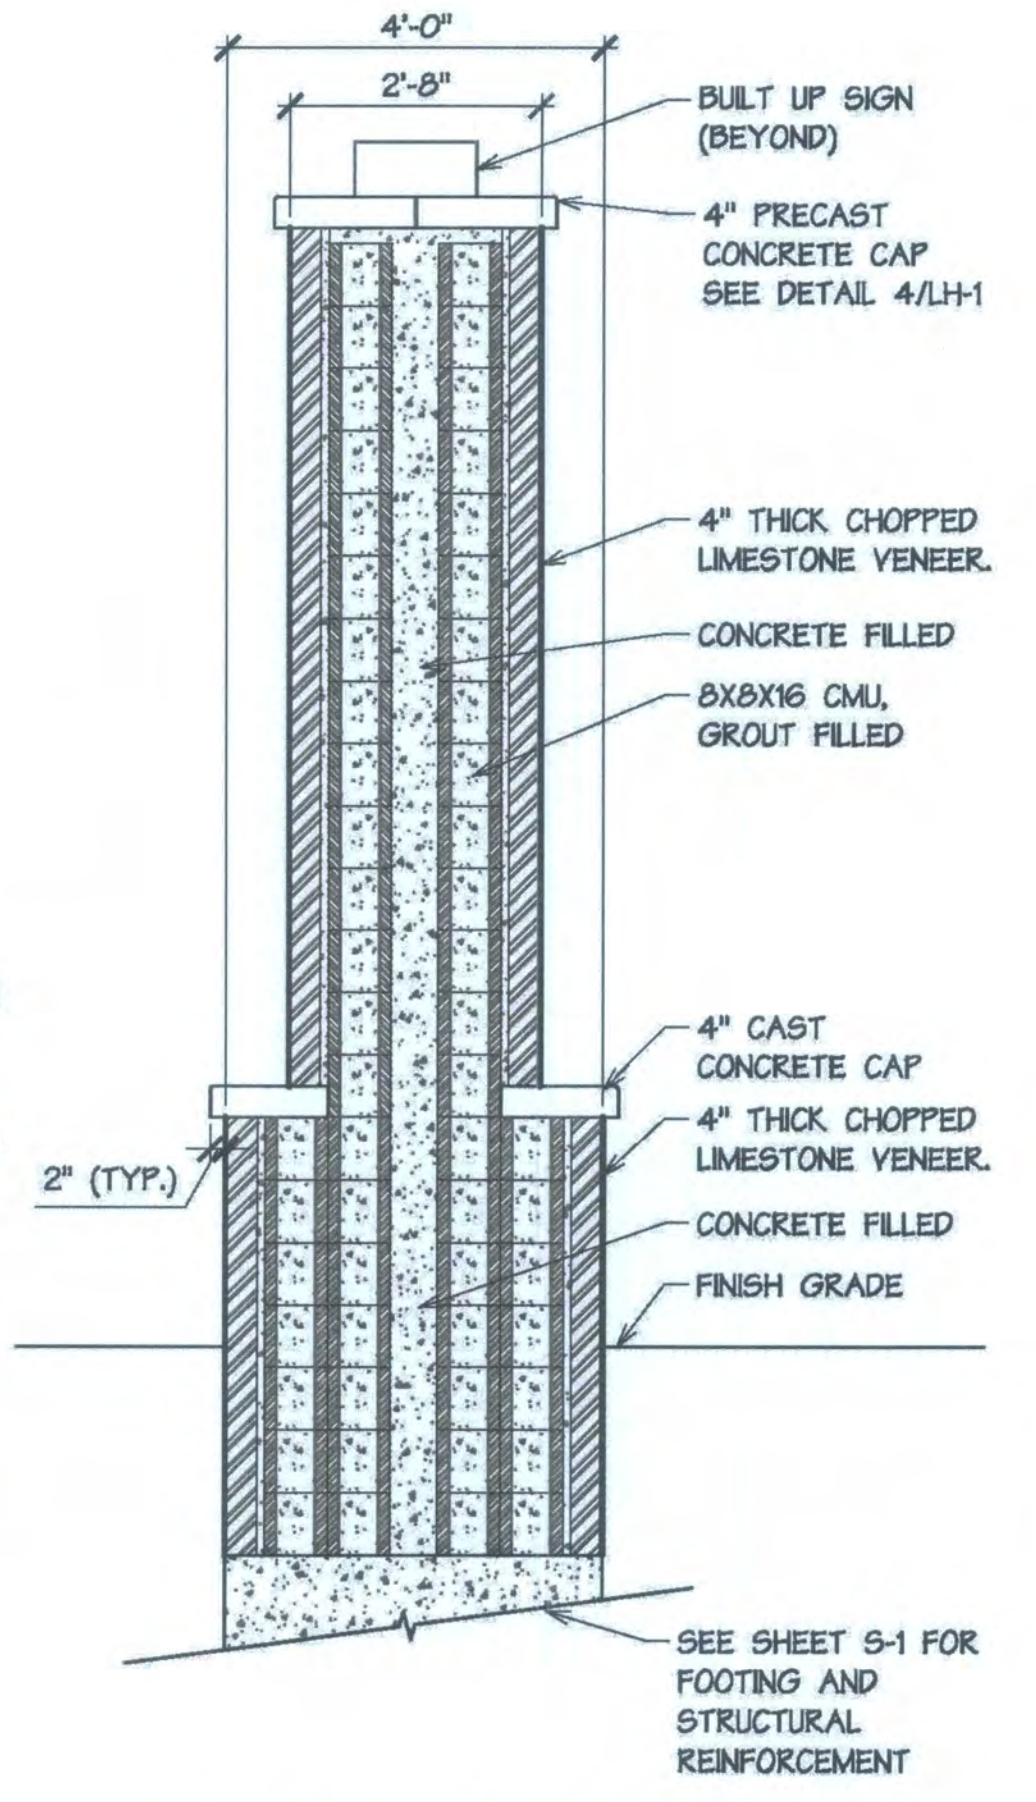


2 IH-35 SIGN: SECTION 'B'
SCALE: 1/2" = 1'-0"

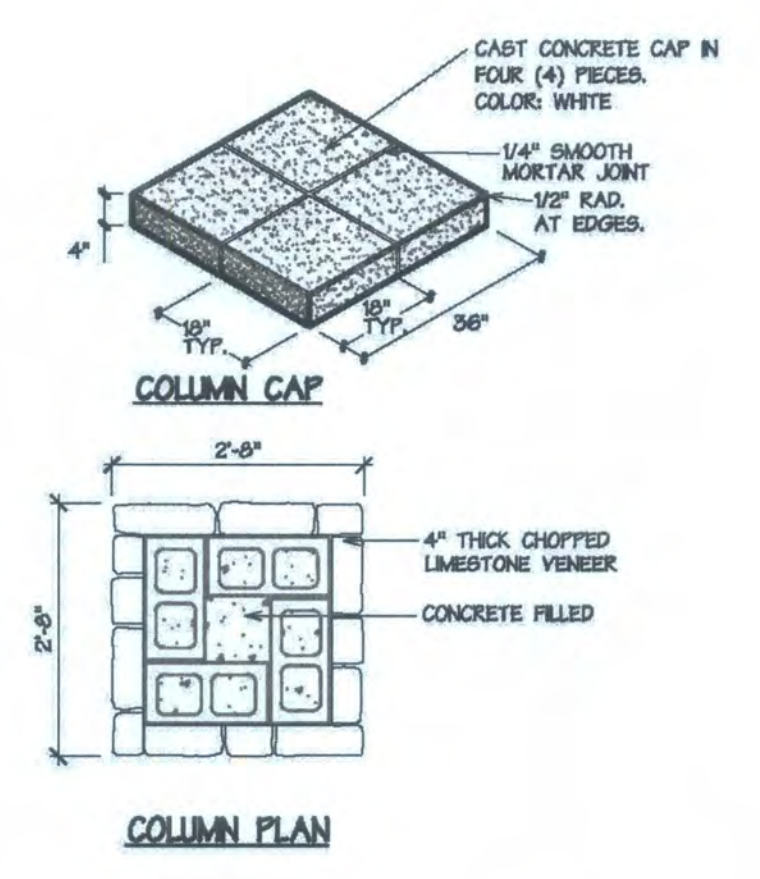

4 IH-35 SIGN: COLUMN & CAP DETAIL
SCALE: 1/2" = 1'-0"

NOTES:

- SIGN IS SINGLE SIDED WITH TEXT ONLY ON THE NORTH ELEVATION FOR VIEWING BY SOUTHBOUND MOTORISTS. SOUTH ELEVATION IS EIFS ONLY WITHOUT TEXT OR LOGO. SLOPE INDICATED IS APPROXIMATE. CONTRACTOR TO STAKE SIGN AND VERIFY IN THE FIELD FOR OWNER REVIEW AND APPROVAL PRIOR TO INITIATING CONSTRUCTION.
- EIFS SYSTEM: "STO", "DRYVIT" OR OTHER APPROVED MANUFACTURER. INSTALL FOAM, MESH, and FINISH COAT LAYERS ACCORDING TO MANUFACTURER'S SPECIFICATIONS and INSTRUCTIONS. 1/2" FOAM ON FACE OF WALL, ONLY. HEAVY DUTY MESH and FINISH COATS ON ALL EXPOSED SURFACES OF WALL. FINISH TO BE SMOOTH SAND; COLOR TO MATCH EXISTING "STAGECOACH PARK" SIGN ON MAIN STREET IN BUDA, TX. CONTRACTOR TO SUBMIT SAMPLES FOR OWNER APPROVAL.
- SOLAR PANEL, LIGHT FIXTURES, AND ALL LIGHTING ACCESSORIES ARE FUTURE ITEMS. CONTRACTOR SHALL INSTALL ELECTRICAL CONDUIT TO ALLOW FOR FUTURE LIGHTING AND ACCESSORIES.
- FUTURE SOLAR PANEL AND BATTERY BOX TO BE LOCATED ON SOUTH SIDE OF SIGN. ORIENT FOR OPTIMUM SOLAR EXPOSURE AND OBSCURE FROM VIEW OF SOUTHBOUND MOTORISTS. INSTALL PER MANUFACTURER'S RECOMMENDATION.
- CONTRACTOR MUST GAIN TXDOT APPROVAL AND PERMIT PRIOR TO COMMENCING CONSTRUCTION.

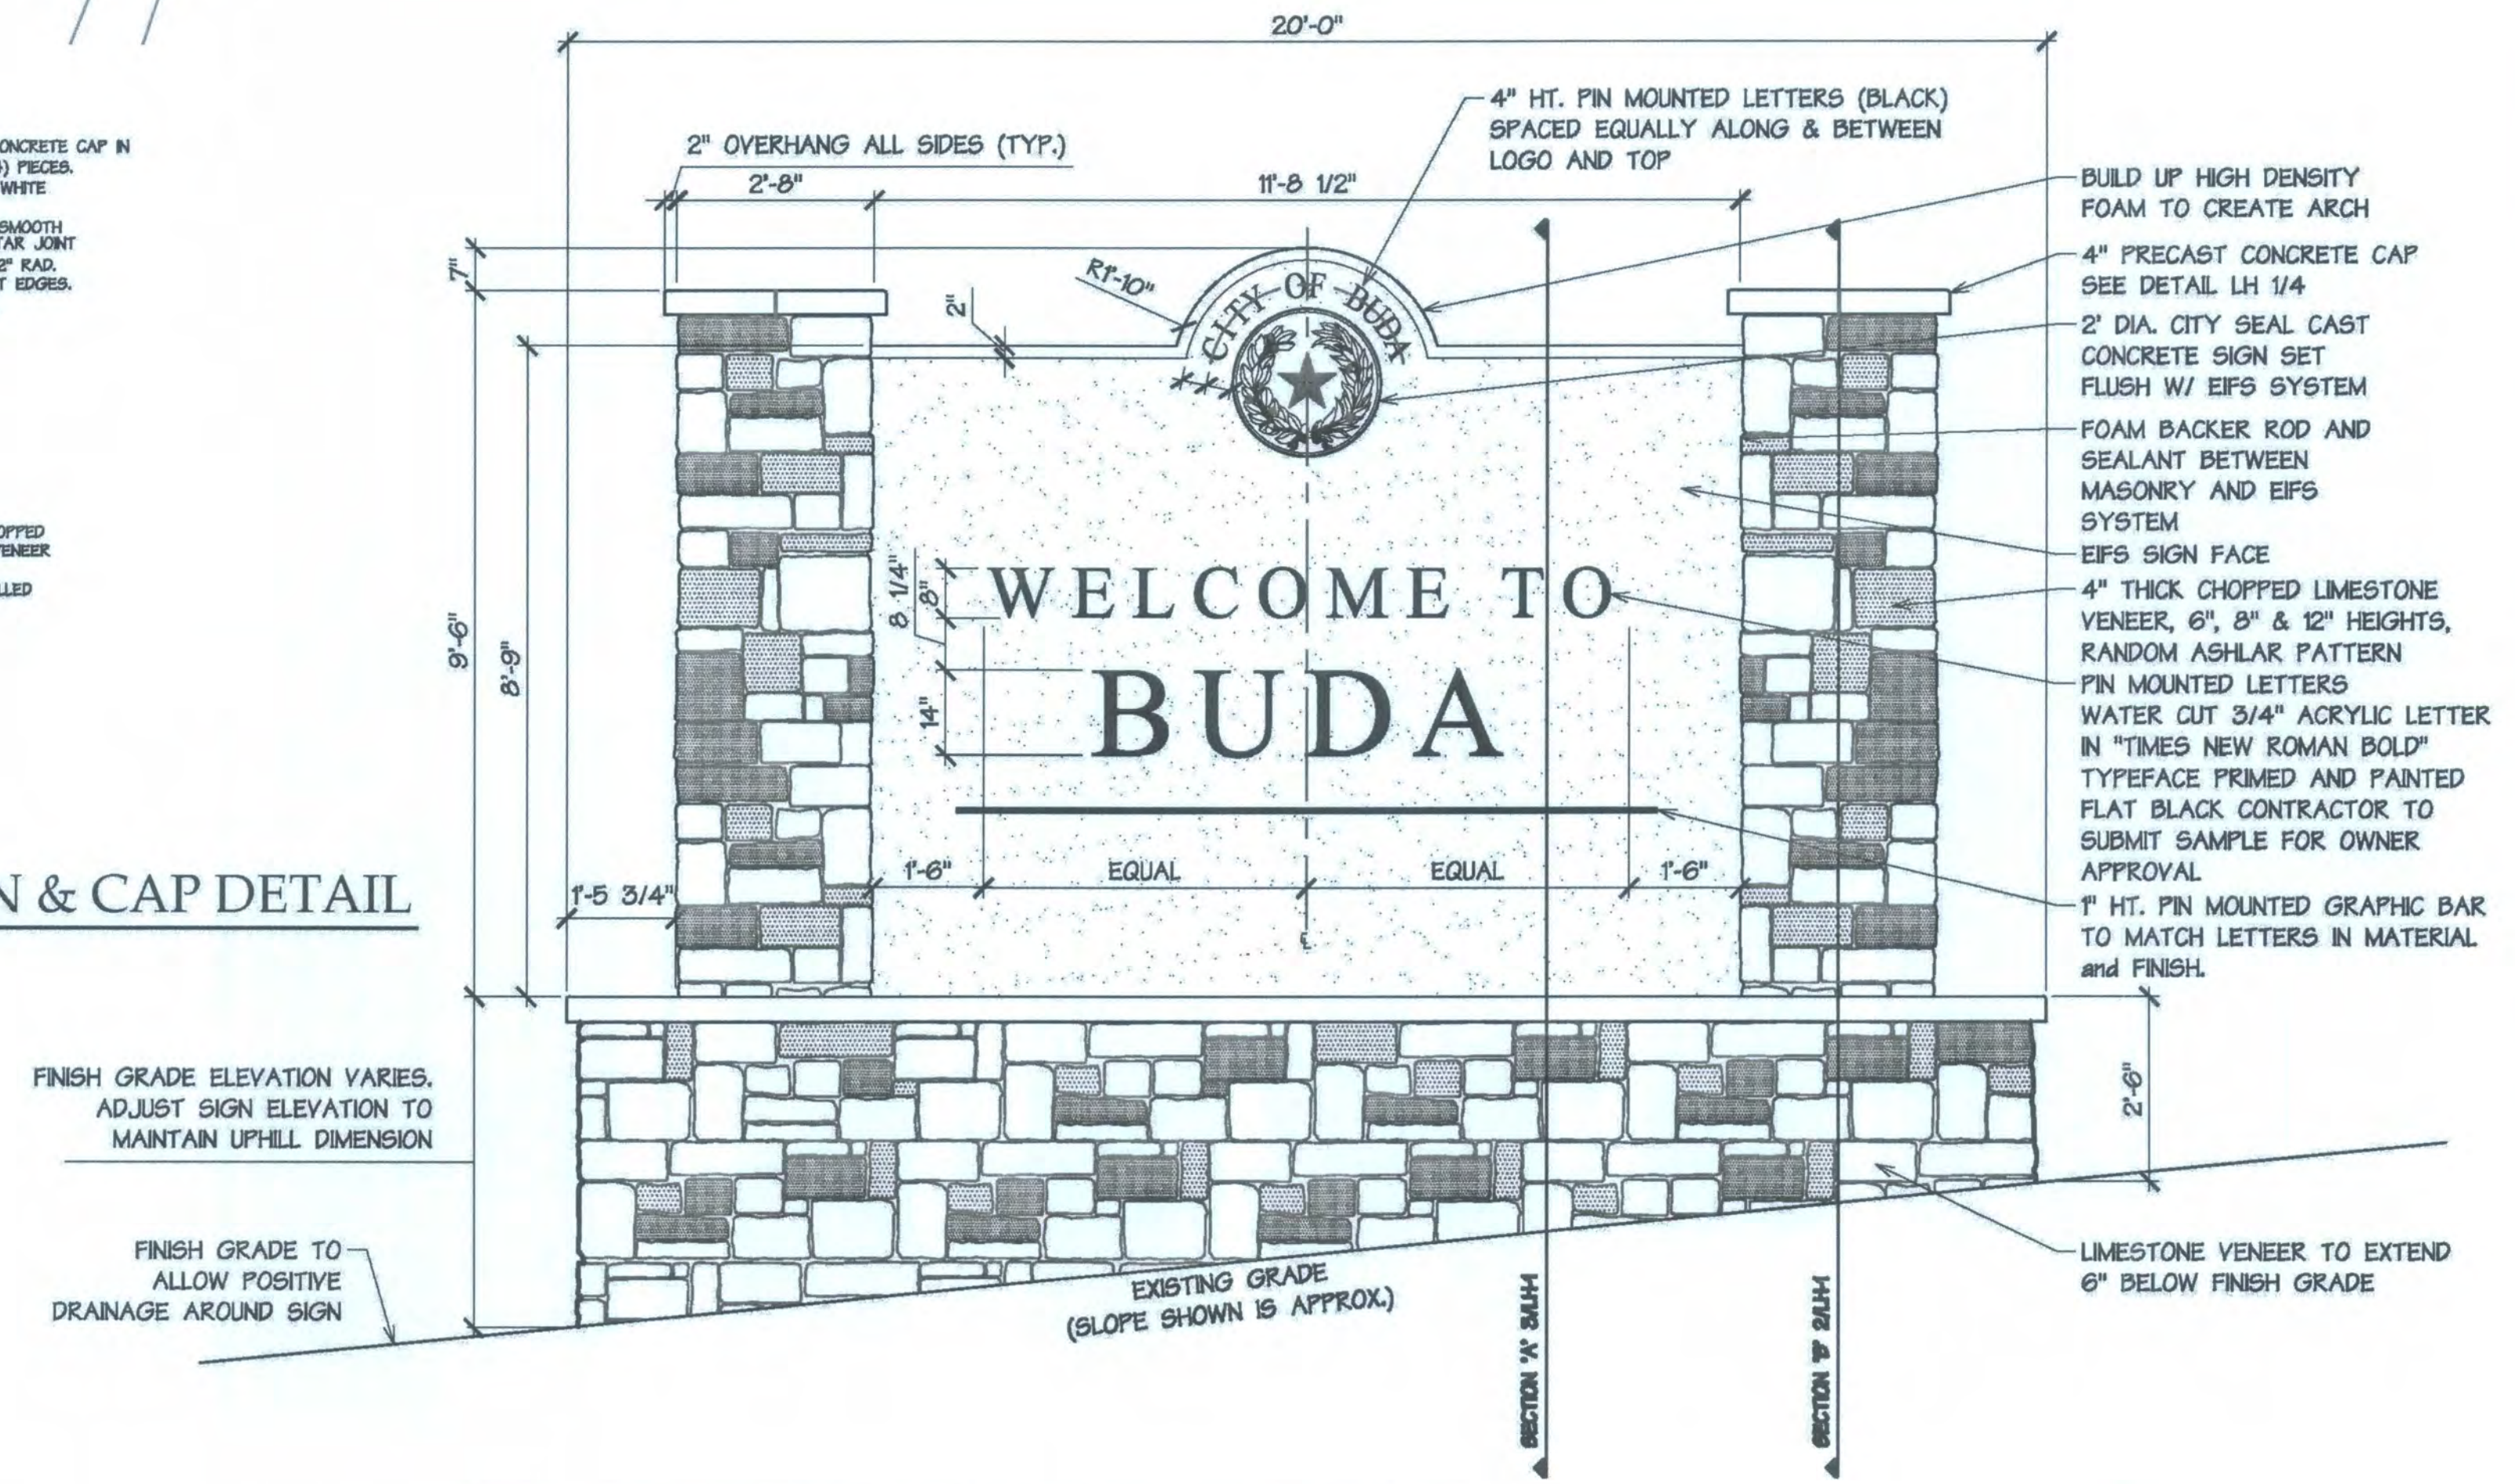

1 IH-35 SIGN: NORTH ELEVATION
SCALE: 1/2" = 1'-0"

BUDA GATEWAY MONUMENTS
Buda, Texas

ISSUED	REVISIONS
09/10/2012 100% CD	▲
	▲
	▲

PROJECT NO.: 123838
FILE: \123838\CD
REF: \123838\CD\Work
DRW: NO
RVM: MS

GATEWAY MONUMENT:
IH-35 SIGN
SEPTEMBER 10, 2012